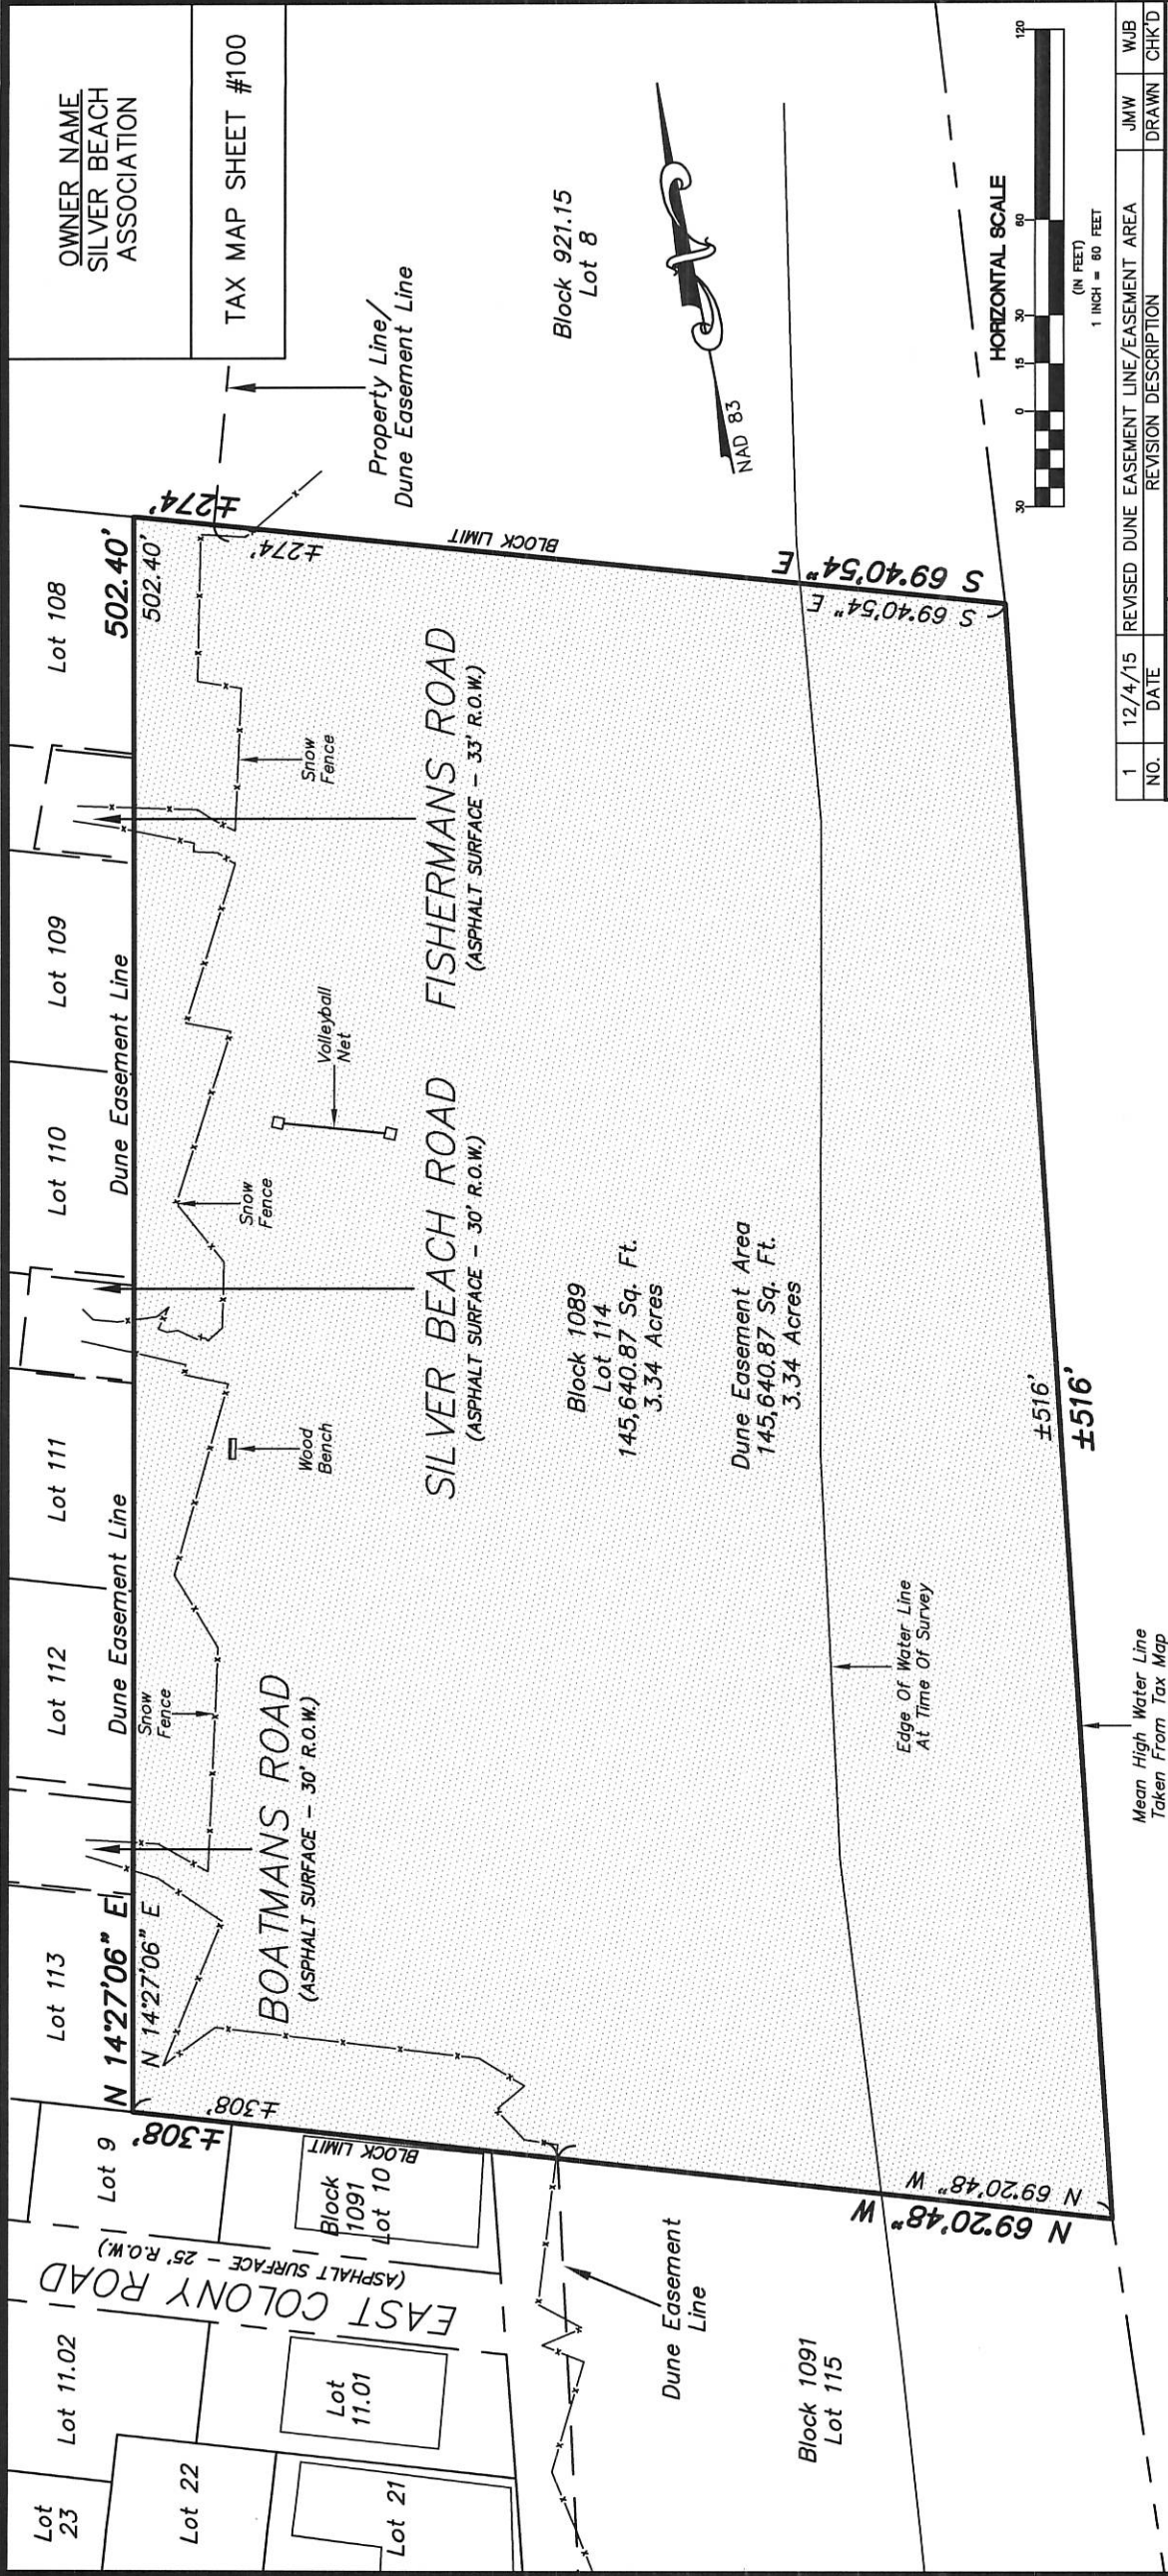


1	NO.	12/4/15	DATE	REVISED DUNE EASEMENT LINE/EASEMENT AREA	JMW	WJB
				REVISION DESCRIPTION	DRAWN	CHK'D

OWEN, LITTLE & ASSOCIATES, INC.
 INC.
 Authorization
 No. 24GA27985700
 Engineers, Planners, Surveyors
 GIS Specialists
 440 Atlantic City Blvd.
 3rd Floor
 Atlantic City, NJ 08402
 Tel. (732)244-1000
 Fax (732)341-3412

PARCEL MAP TO ACCOMPANY
DUNE EASEMENT AREA DESCRIPTION

LOT 114
 BLOCK 1089
 TOWNSHIP OF TOMS RIVER
 OCEAN COUNTY
 NEW JERSEY

SCALE: 1" = 60'
 DATE: 8/20/13
 DRAWN: JMW
 CHK'D: WJB

SURVEY NO: -
 BILLING NO: TRTWP(13)MAP
 APPROVED FOR CONSTRUCTION

WILLIAM J. BERG, P.L.S.
 PROFESSIONAL LAND SURVEYOR
 N.J. LIC. NO. 246503622800

ATLANTIC OCEAN

LEGEND:

- EASEMENT AREA
- RIGHT OF WAY
- ROW

NOTE:
 THIS IS NOT A SURVEY. THE INFORMATION SHOWN HEREON WAS OBTAINED FROM DEEDS, FILE MAPS, TAX MAP INFORMATION, AERIAL PHOTOGRAPHY AND FOUND CONTROL. ALL LOTS ARE SUBJECT TO WHAT A COMPLETE AND ACCURATE SURVEY MAY REVEAL


MAP REFERENCE:
 MAP ENTITLED "SILVER BEACH, CHADWICK, DOVER TOWNSHIP, N.J.," FILED IN THE OFFICE OF THE OCEAN COUNTY CLERK ON NOVEMBER 4, 1954 AS MAP #B-389

NOTE:
 ANY MODIFICATION, ALTERATION, OR USE OF THIS SIGNED AND SEALED PLAN FOR ANY OTHER PROJECT OR FOR INSTITUTING A FIELD CHANGE DURING CONSTRUCTION VOIDS ANY LIABILITY OF OWEN, LITTLE & ASSOCIATES, INC., AND IS ILLEGAL AND PUNISHABLE BY LAW.

THIS DRAWING HAS BEEN PREPARED FOR THE PURPOSE OF MUNICIPAL AND REGULATORY AGENCY REVIEW AND APPROVAL AND SHALL NOT BE UTILIZED AS CONSTRUCTION DOCUMENTS UNTIL ALL CONDITIONS OF APPROVAL HAVE BEEN SATISFIED AND THE DRAWINGS HAVE BEEN INITIALED TO INDICATE "APPROVED FOR CONSTRUCTION."

NOTE:
 DUNE LINE PROVIDED BY THE U.S. ARMY CORPS OF ENGINEERS

W:\SPSRP\01\TRTWP_13\MAP\7\filemap2015_NEW_CML.dwg

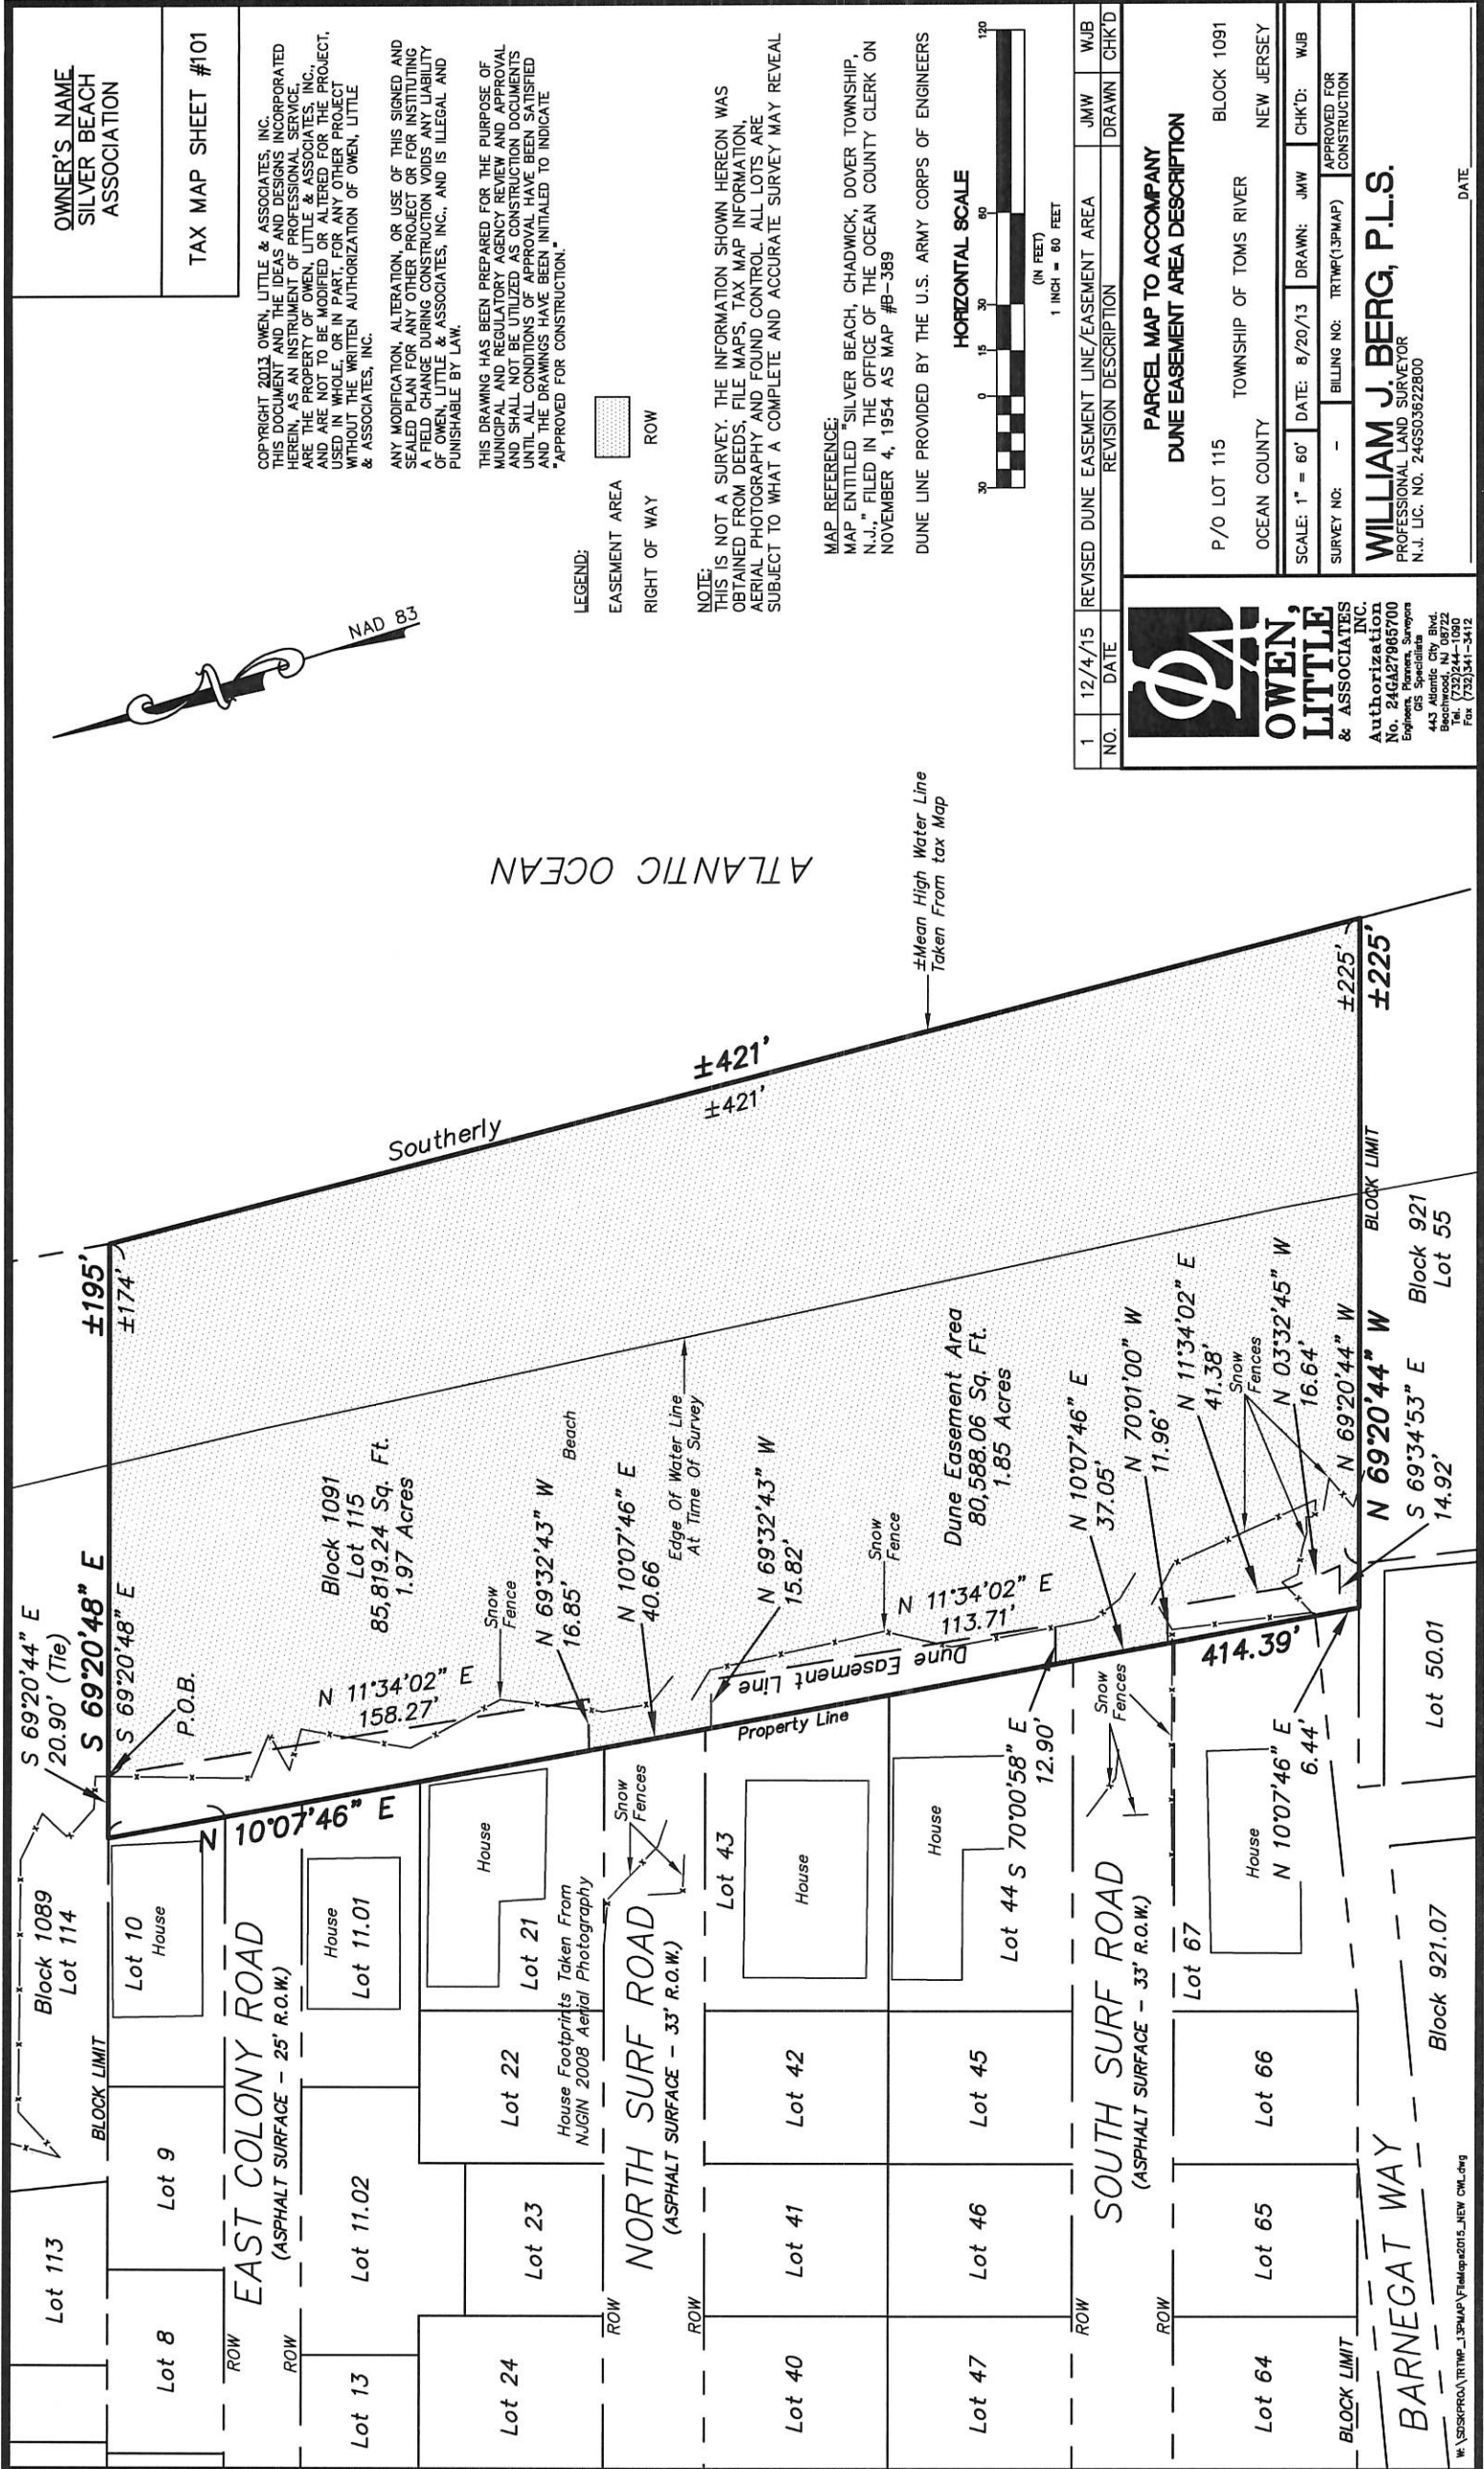

OWNER'S NAME
SILVER BEACH
ASSOCIATION

TAX MAP SHEET #101

COPYRIGHT 2013 OWEN, LITTLE & ASSOCIATES, INC.
THIS DOCUMENT AND THE IDEAS AND DESIGNS INCORPORATED
HEREIN, AS AN INSTRUMENT OF PROFESSIONAL SERVICE,
ARE THE PROPERTY OF OWEN, LITTLE & ASSOCIATES, INC.,
AND ARE NOT TO BE MODIFIED OR ALTERED FOR THE PROJECT,
USED IN WHOLE, OR IN PART, FOR ANY OTHER PROJECT
WITHOUT THE WRITTEN AUTHORIZATION OF OWEN, LITTLE
& ASSOCIATES, INC.

ANY MODIFICATION, ALTERATION, OR USE OF THIS SIGNED AND
SEALED PLAN FOR ANY OTHER PROJECT OR FOR INSTITUTING
A FIELD CHANGE DURING CONSTRUCTION VOIDS ANY LIABILITY
OF OWEN, LITTLE & ASSOCIATES, INC., AND IS ILLEGAL AND
PUNISHABLE BY LAW.


THIS DRAWING HAS BEEN PREPARED FOR THE PURPOSE OF
MUNICIPAL AND REGULATORY AGENCY REVIEW AND APPROVAL
AND SHALL NOT BE UTILIZED AS CONSTRUCTION DOCUMENTS
UNTIL ALL CONDITIONS OF APPROVAL HAVE BEEN SATISFIED
AND THE DRAWINGS HAVE BEEN INITIALED TO INDICATE
"APPROVED FOR CONSTRUCTION."

LEGEND:
EASEMENT AREA
RIGHT OF WAY
ROW

NOTE:
THIS IS NOT A SURVEY. THE INFORMATION SHOWN HEREON WAS
OBTAINED FROM DEEDS, FILE MAPS, TAX MAP INFORMATION,
AERIAL PHOTOGRAPHY AND FOUND CONTROL. ALL LOTS ARE
SUBJECT TO WHAT A COMPLETE AND ACCURATE SURVEY MAY REVEAL

MAP REFERENCE:
MAP ENTITLED "SILVER BEACH, CHADWICK, DOVER TOWNSHIP,
N.J.," FILED IN THE OFFICE OF THE OCEAN COUNTY CLERK ON
NOVEMBER 4, 1954 AS MAP #B-389

DUNE LINE PROVIDED BY THE U.S. ARMY CORPS OF ENGINEERS

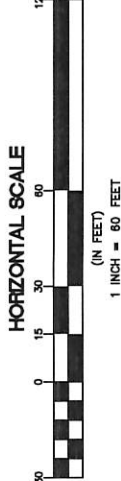

1

NO.

12/4/15

DATE

REVISED DUNE EASEMENT LINE/EASEMENT AREA

REVISION DESCRIPTION

JMW

WJB

DRAWN

CHK'D

OWEN,
LITTLE
& ASSOCIATES
INC.

Authorization
No. 24GA27965700
Engineers, Planners, Surveyors
GIS Specialists
443 Atlantic City Blvd.
Barnegat, NJ 08722
Tel. (732)244-1080
Fax (732)341-3412

PARCEL MAP TO ACCOMPANY
DUNE EASEMENT AREA DESCRIPTION

P/O LOT 115
OCEAN COUNTY
TOWNSHIP OF TOMS RIVER
BLOCK 1091
NEW JERSEY

SCALE: 1" = 60'
DATE: 8/20/13
DRAWN: JMW
CHK'D: WJB

SURVEY NO: -
BILLING NO: TRTWP(13)MAP
APPROVED FOR
CONSTRUCTION

WILLIAM J. BERG, P.L.S.

PROFESSIONAL LAND SURVEYOR
N.J. LIC. NO. 24G503622800

W:\SURPROJ\TRTWP_13PMAP\Files\2015_NEW_CML.dwg

DATE